


**UNITA' IMMOBILIARE SITA A:
MILANO - VIA BIANCHI D'ESPINOSA 7**

Foglio 75, mappale 85, sub 44

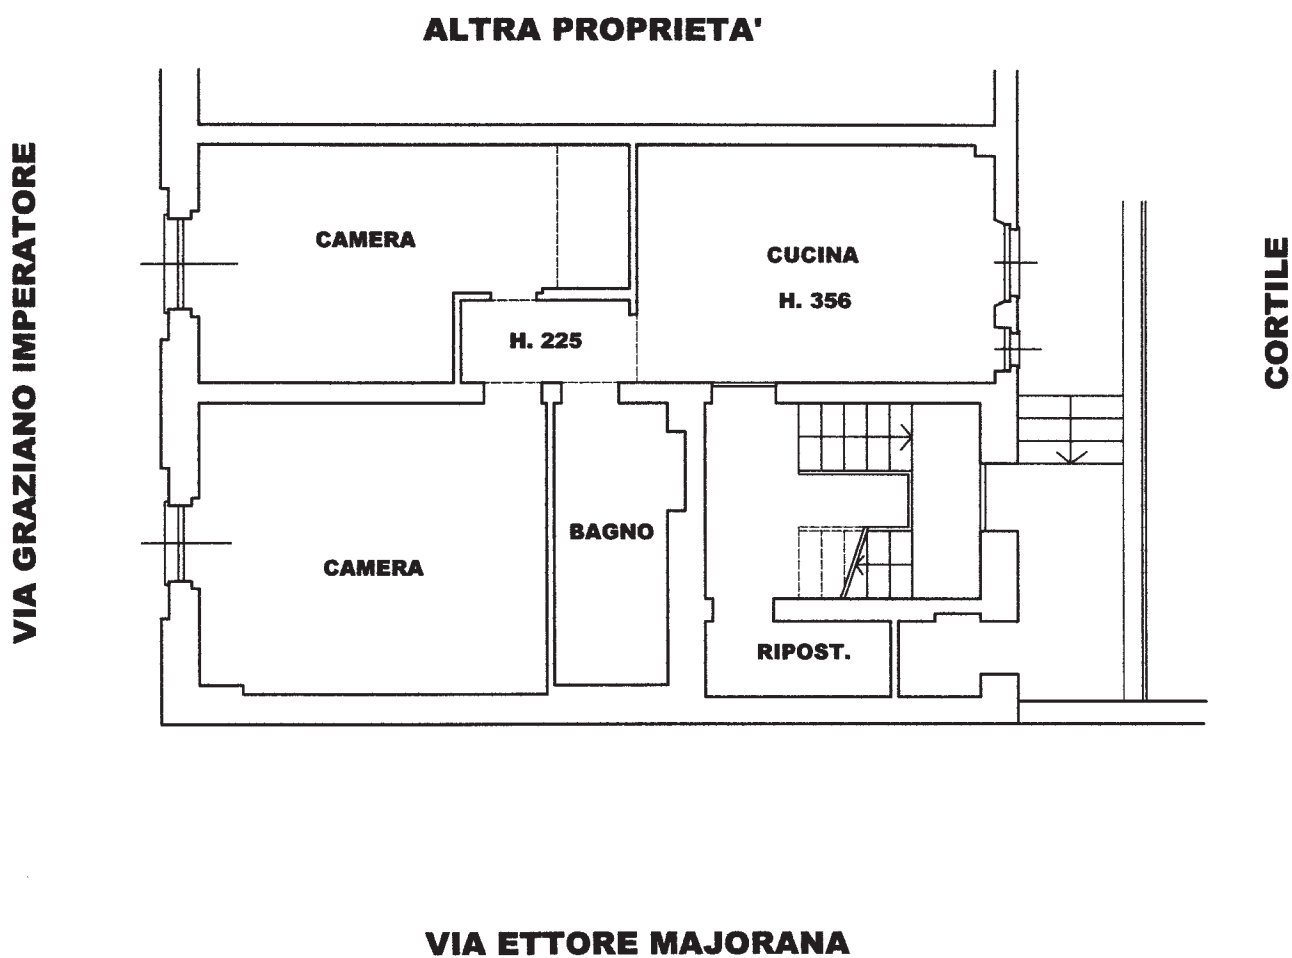

**PIANTA PIANO TERRA
SCALA 1:100
Superficie lorda mq. 70,00**