




pianta piano interrato

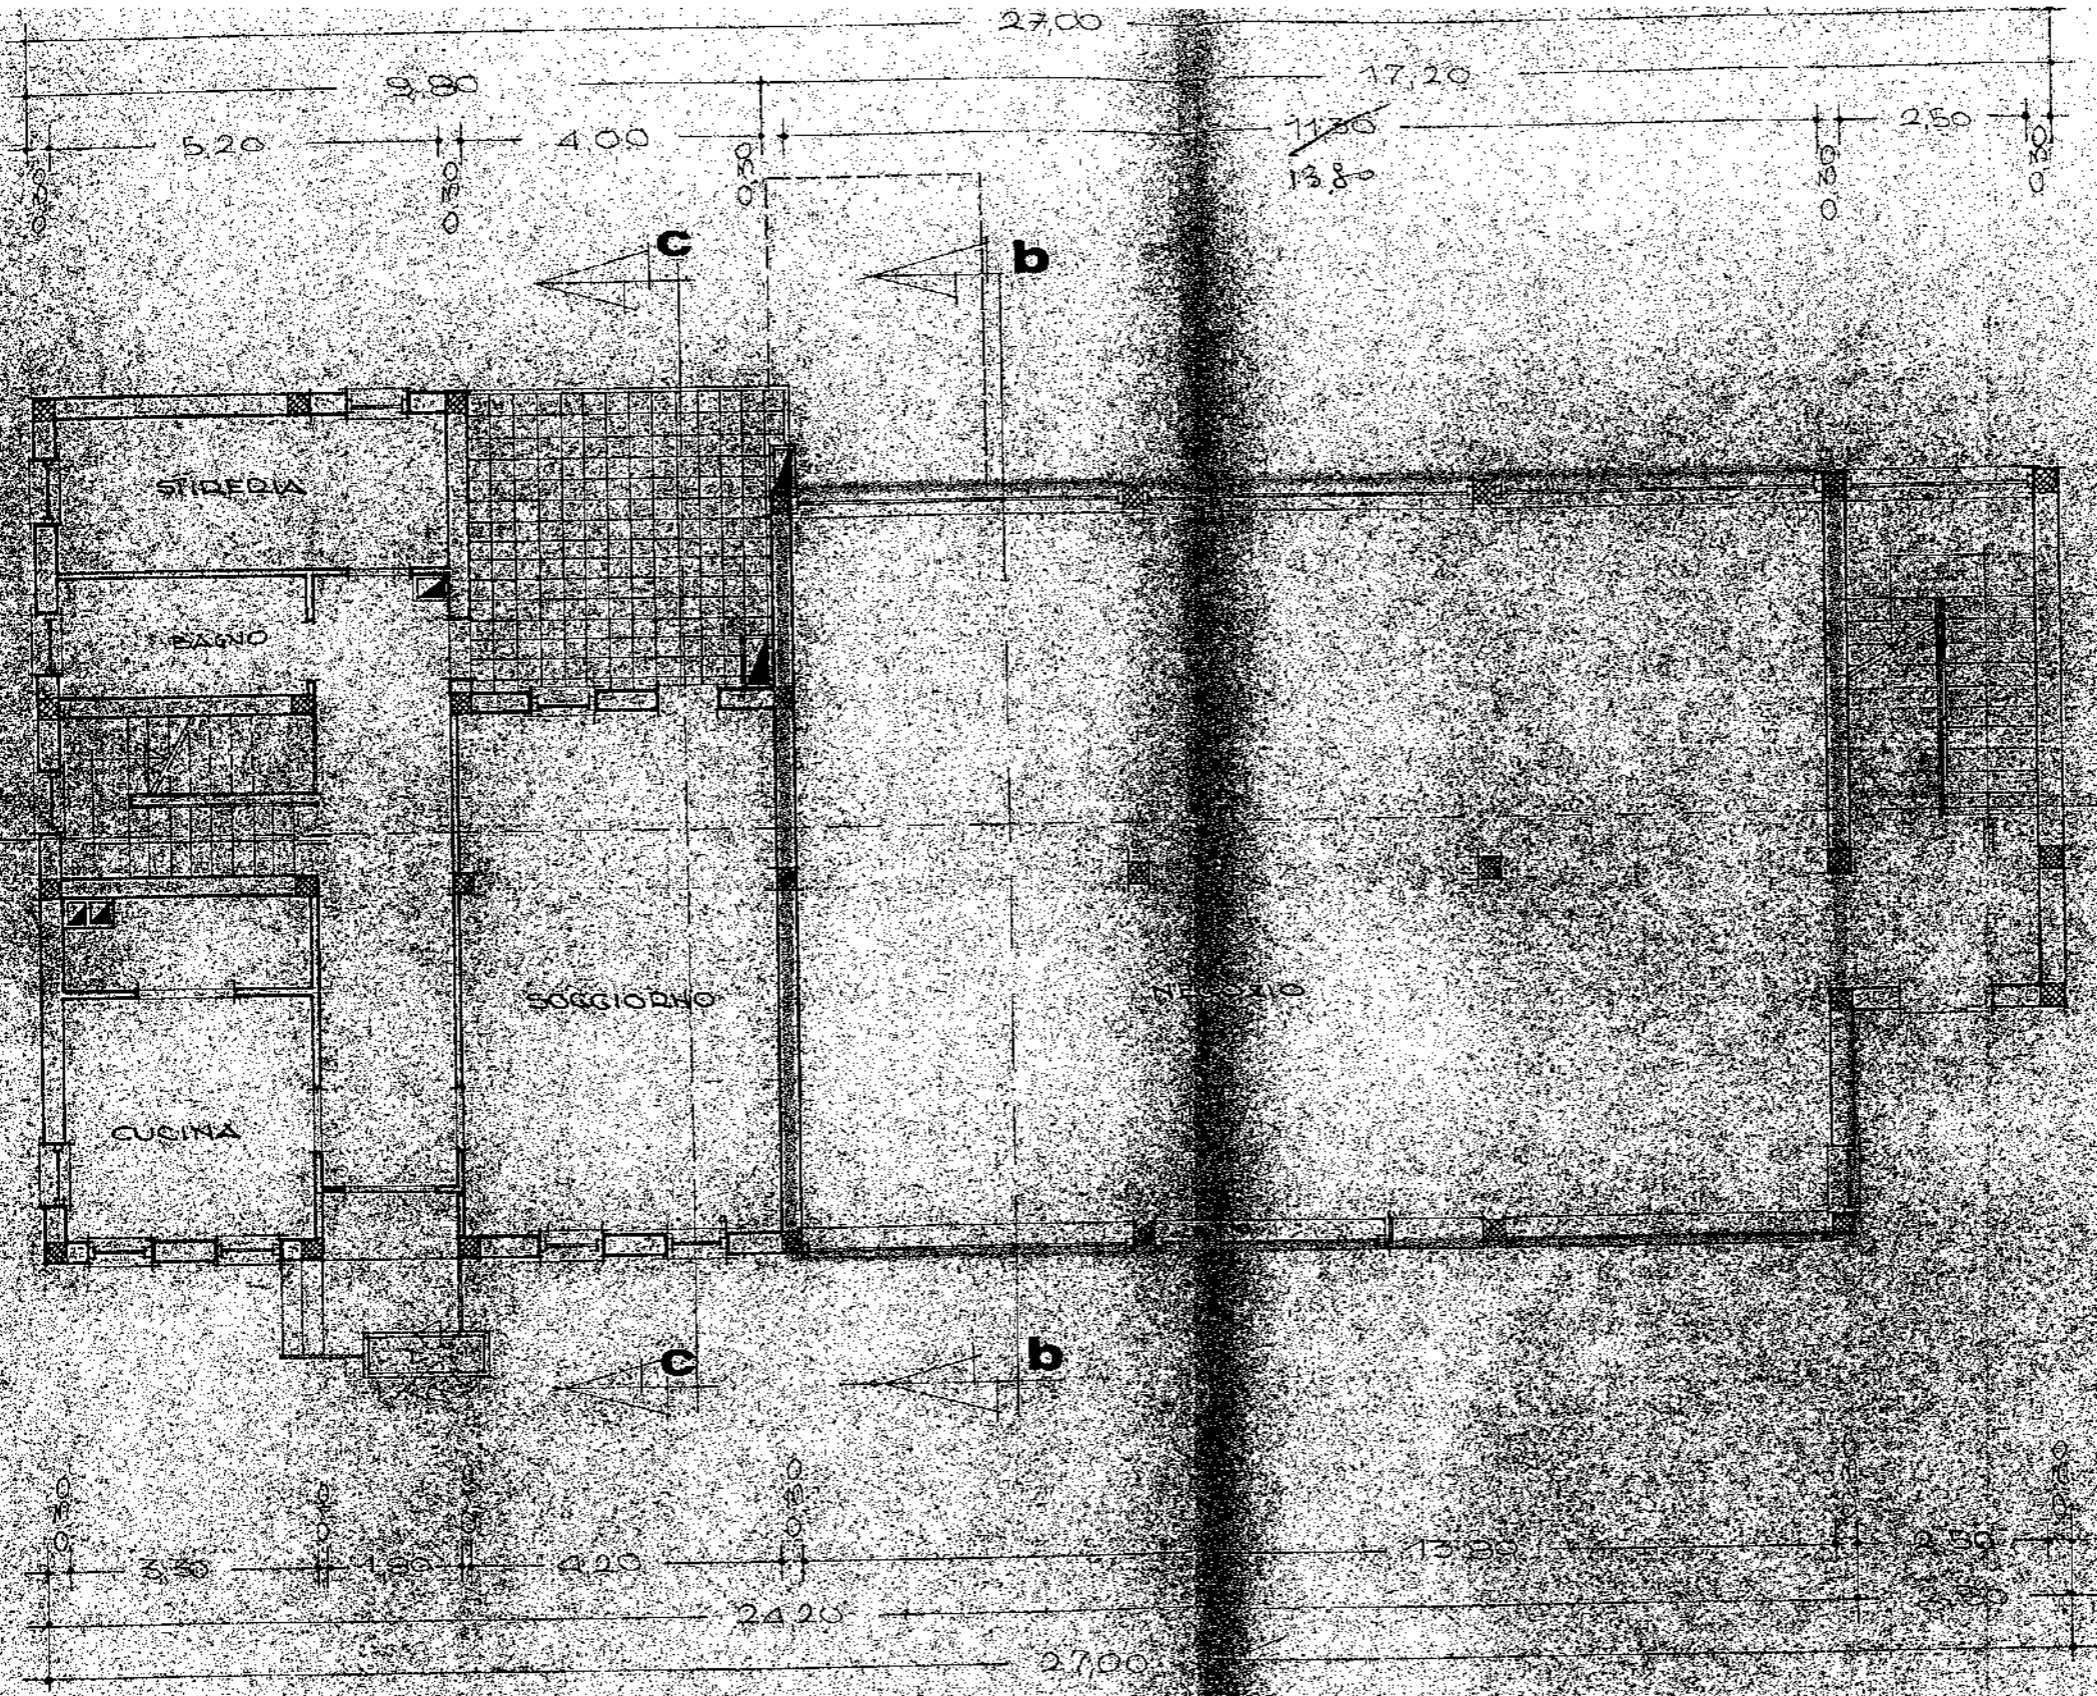

pianta piano terra

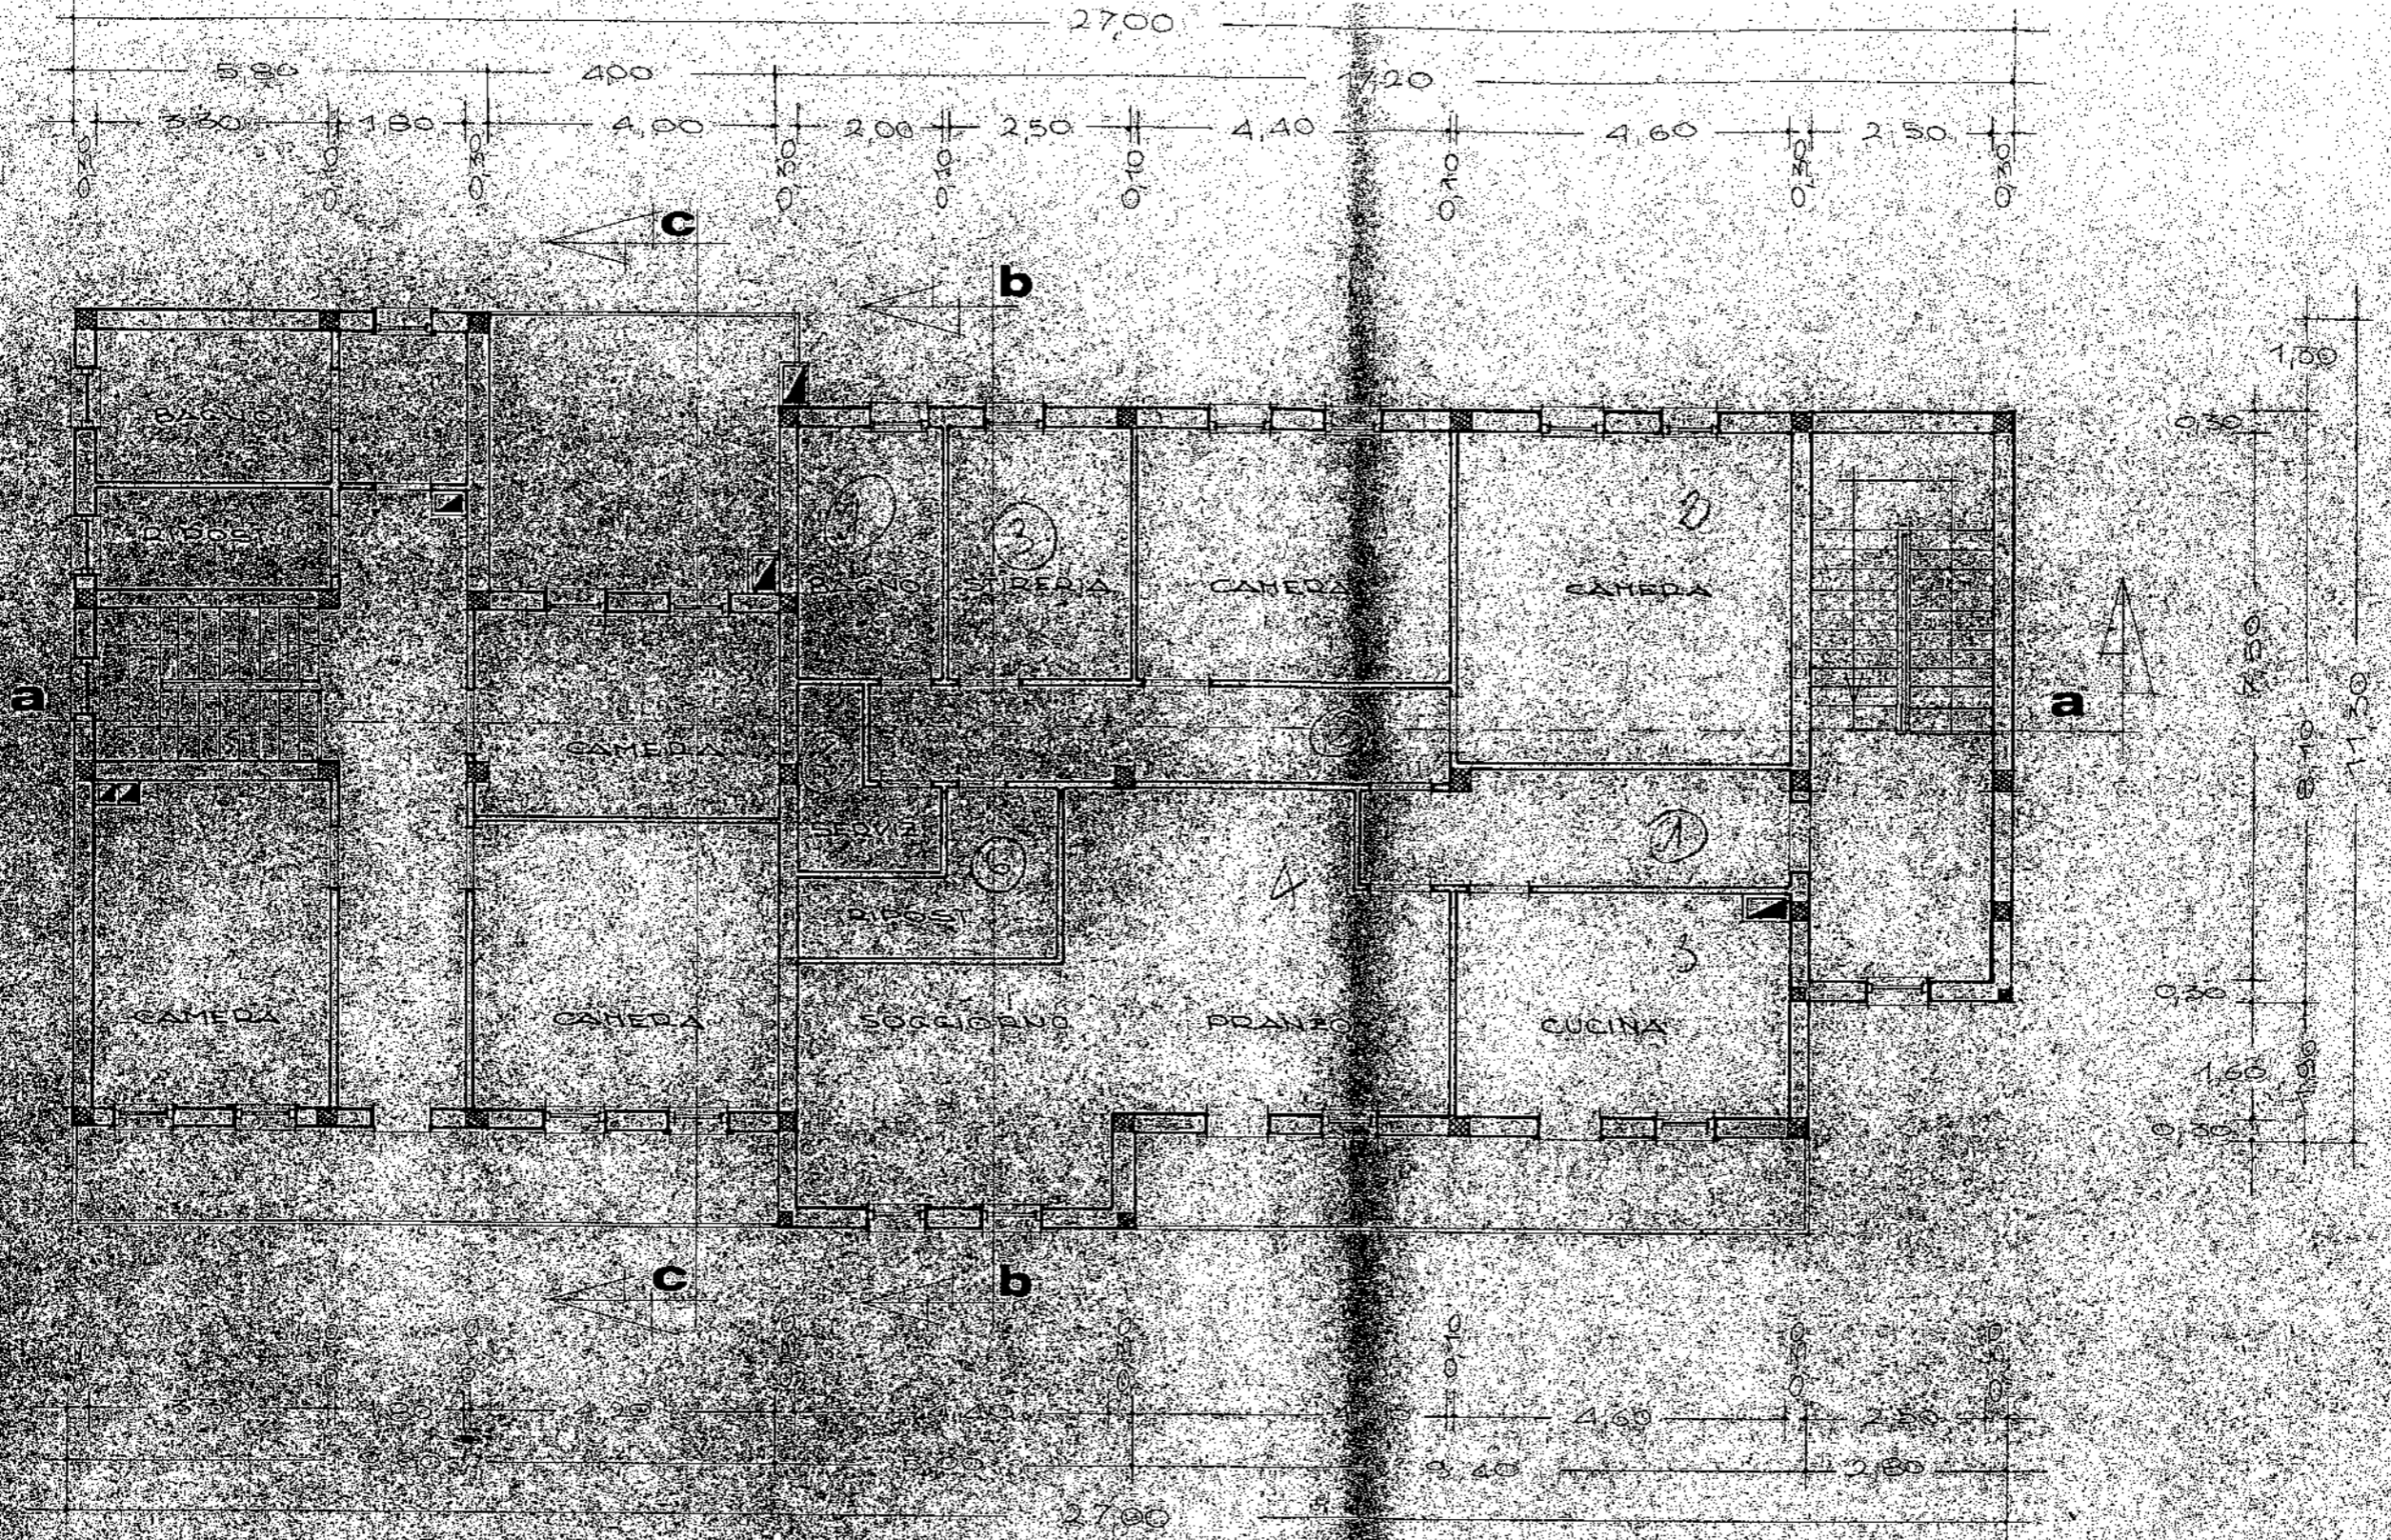

pianta piano primo

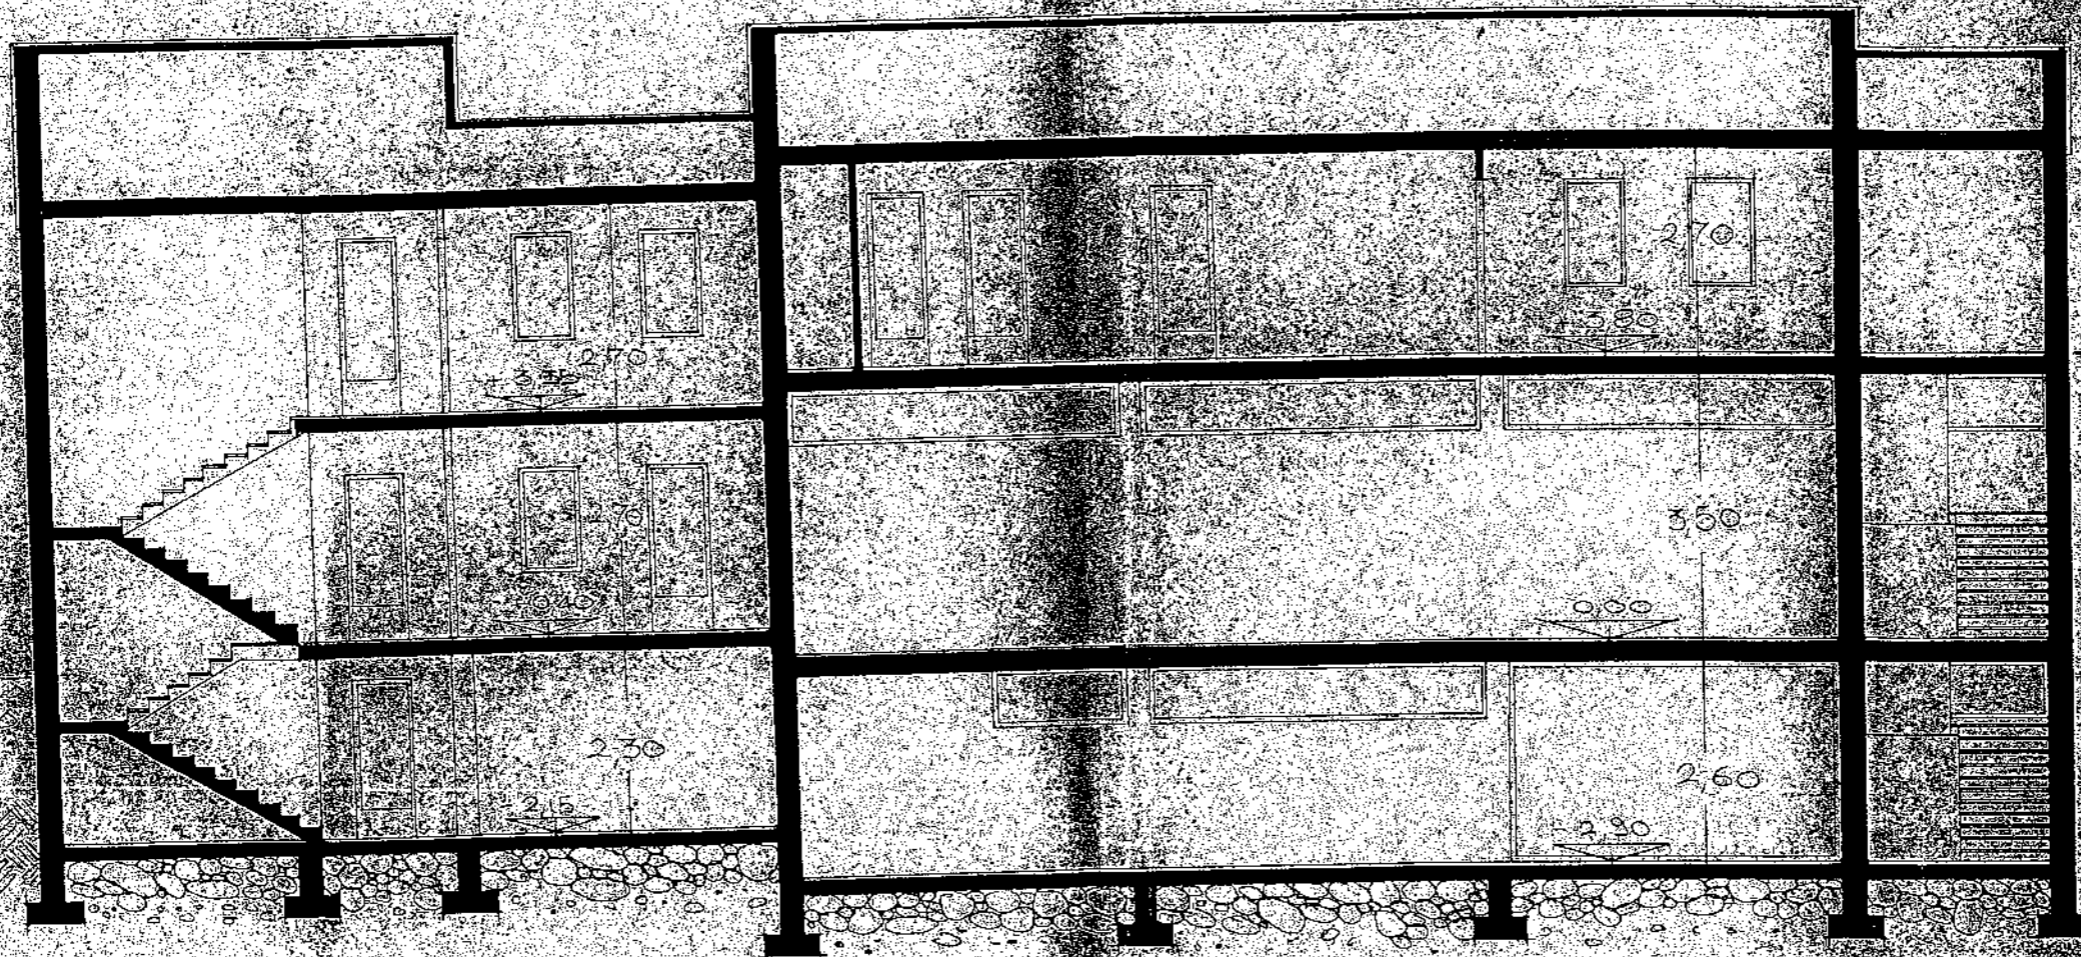

6,05

0,00

3,50

2,70

2,30

2,15

2,70

3,80


3,50


0,00

2,60


3,80

sezione a-a

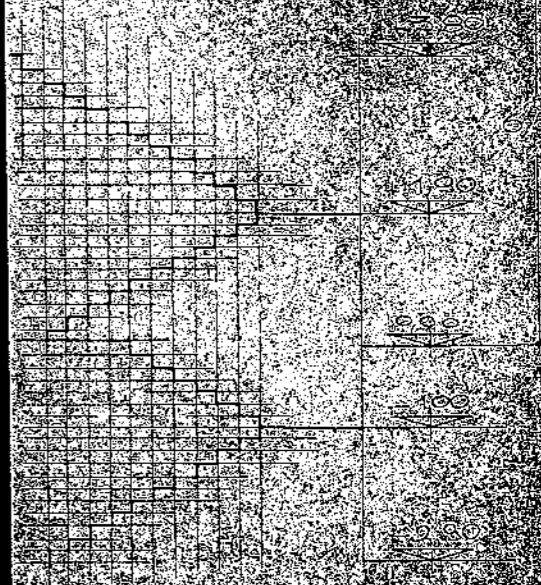

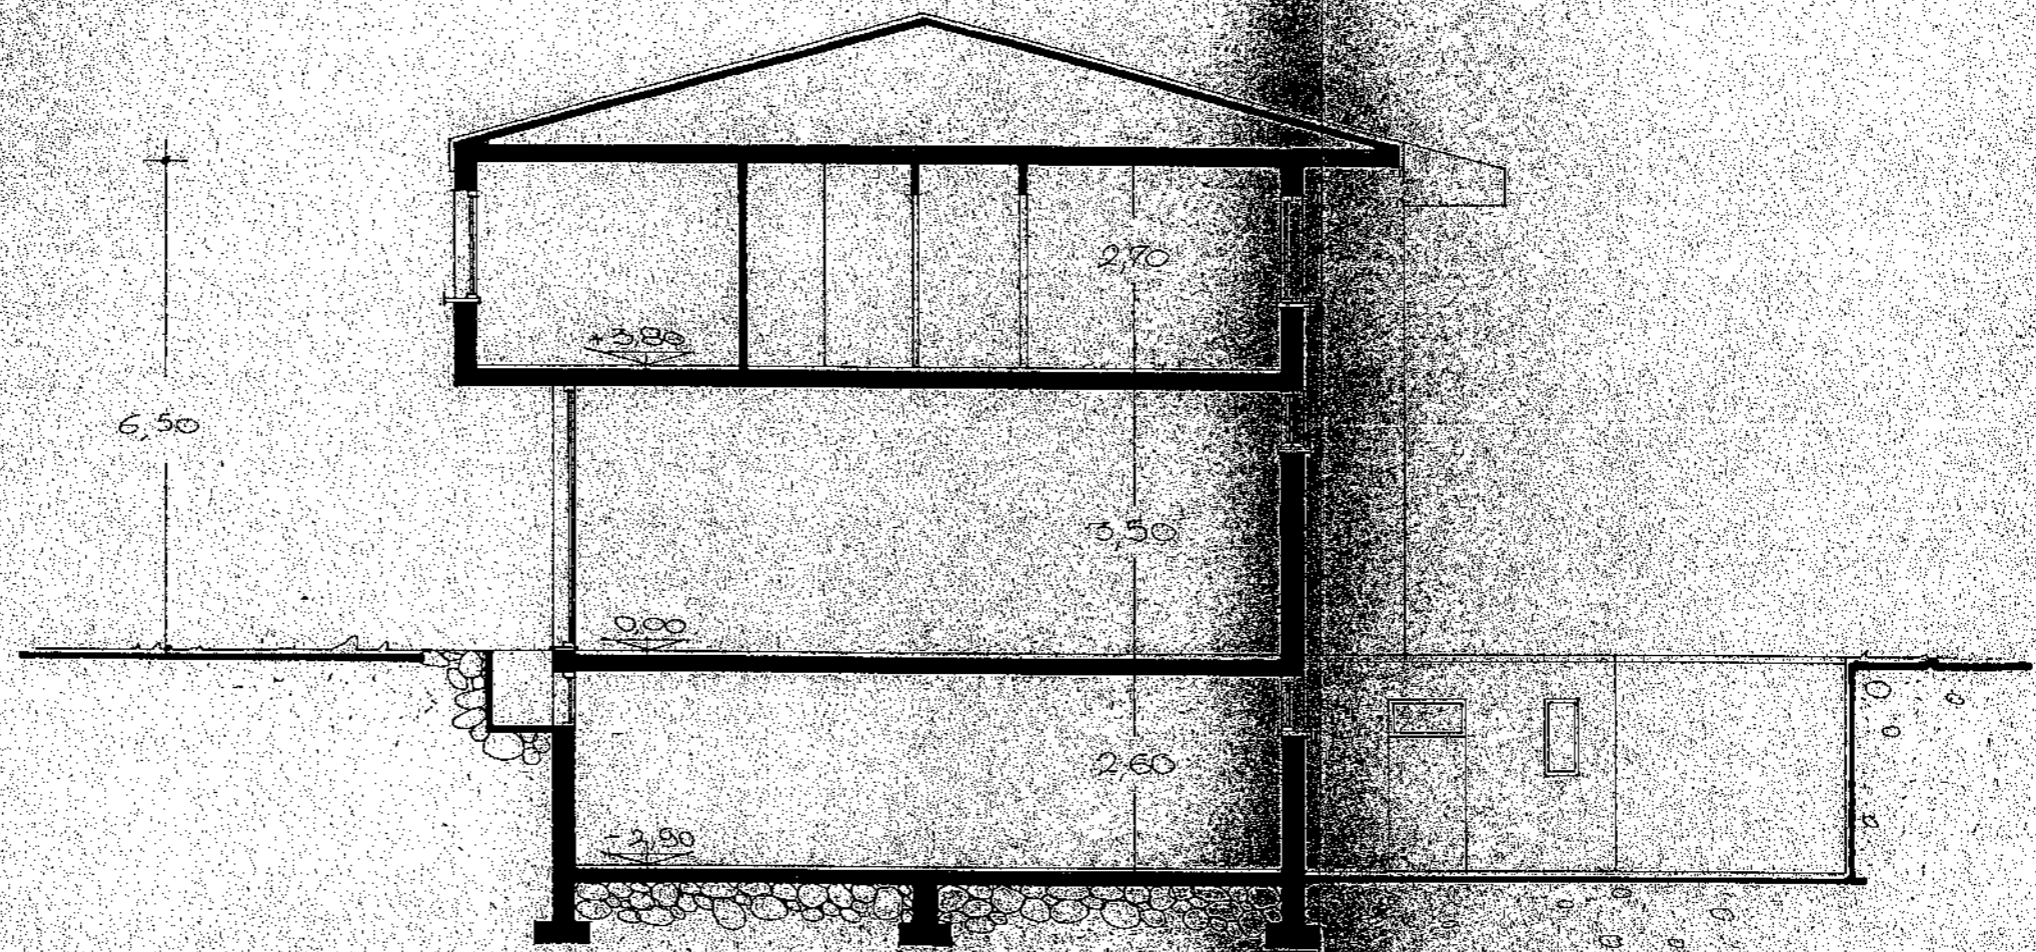

sezione **b - b**

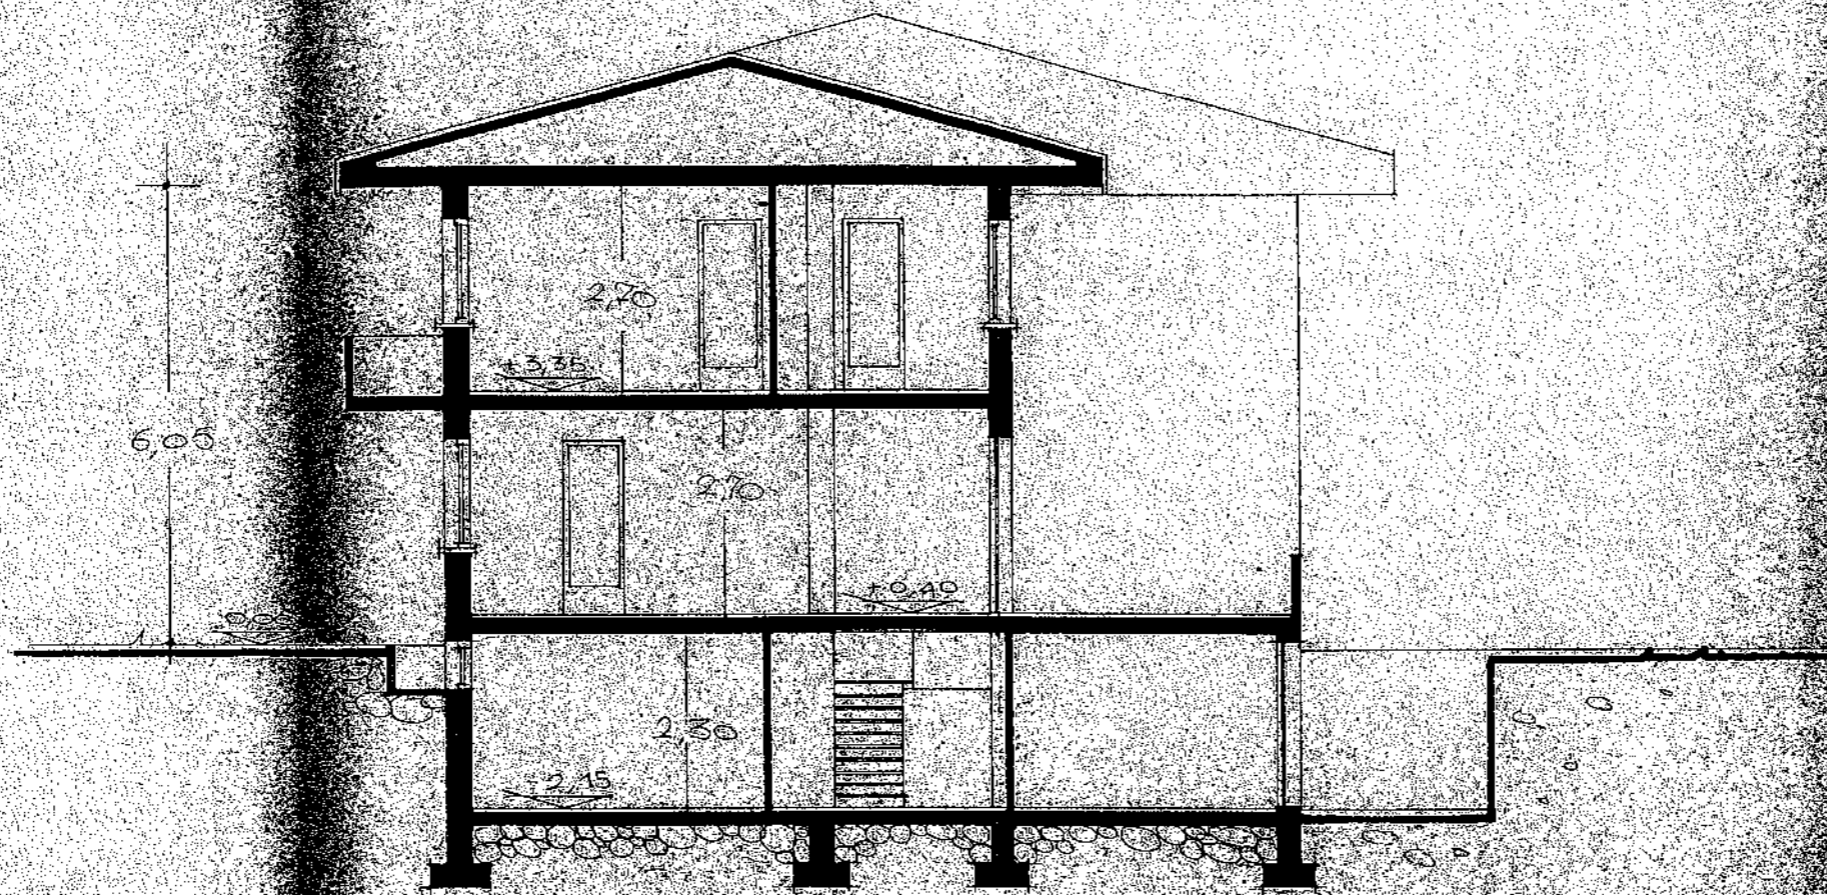

sezione C - C